



INDEX:

- P.1 Overview
- P.2 Foundation & First floor
- P.3 Roof planes & ele. 1,2
- P.4 Elevation 3,4,5 & Wall detail
- P.5 Schedules, slab & roof details
- P.6 Plumbing layout

NO.	DESCRIPTION	BY	DATE

Note: All materials and/or structural components to be specified by builder or engineer



PROJECT DESCRIPTION:
 2 Bedroom Unit Lot #4
 Work force housing
 Three Peaks, LLC



DATE:
 2/24/2026

SCALE:
 1/4" / 1'

SHEET:
A-1

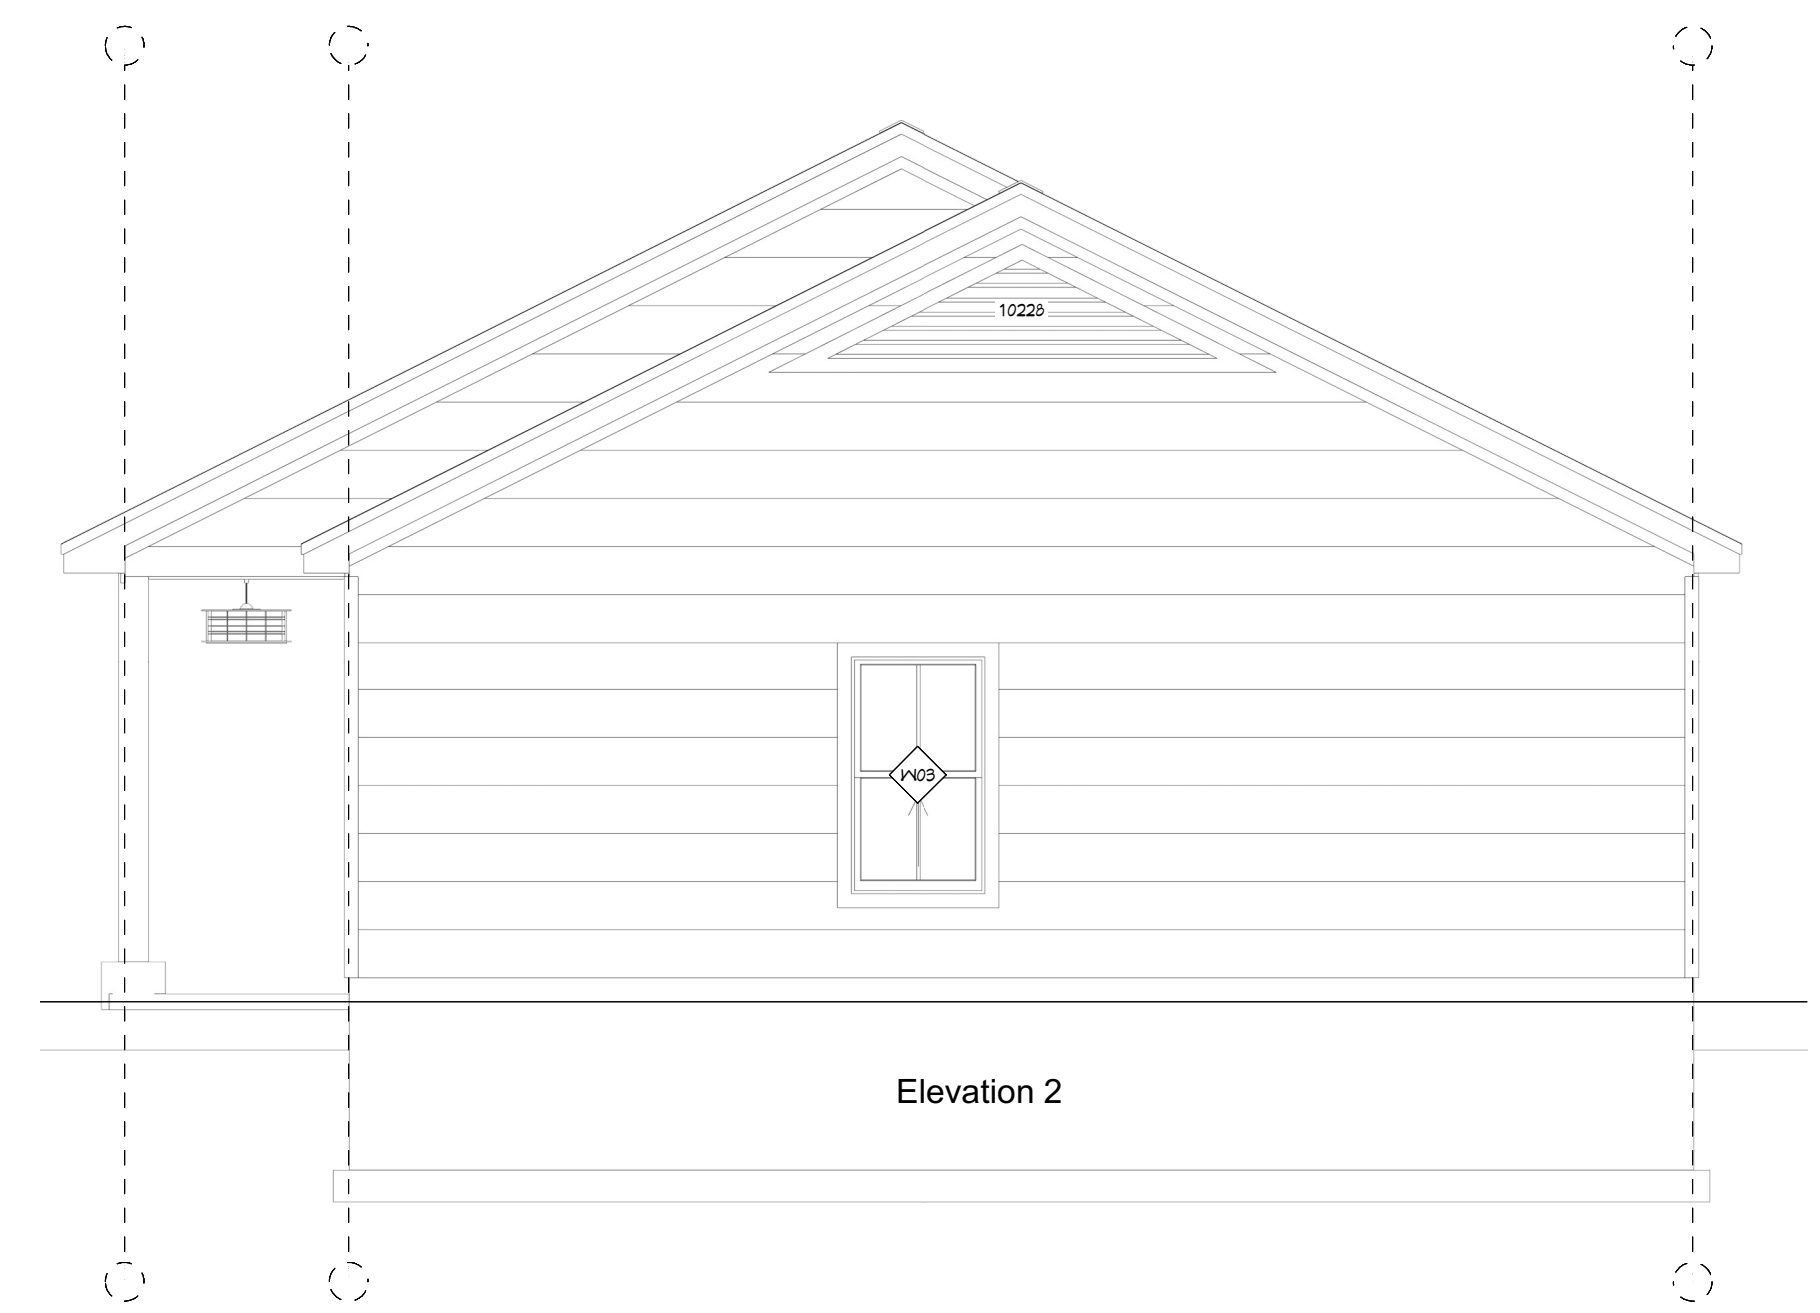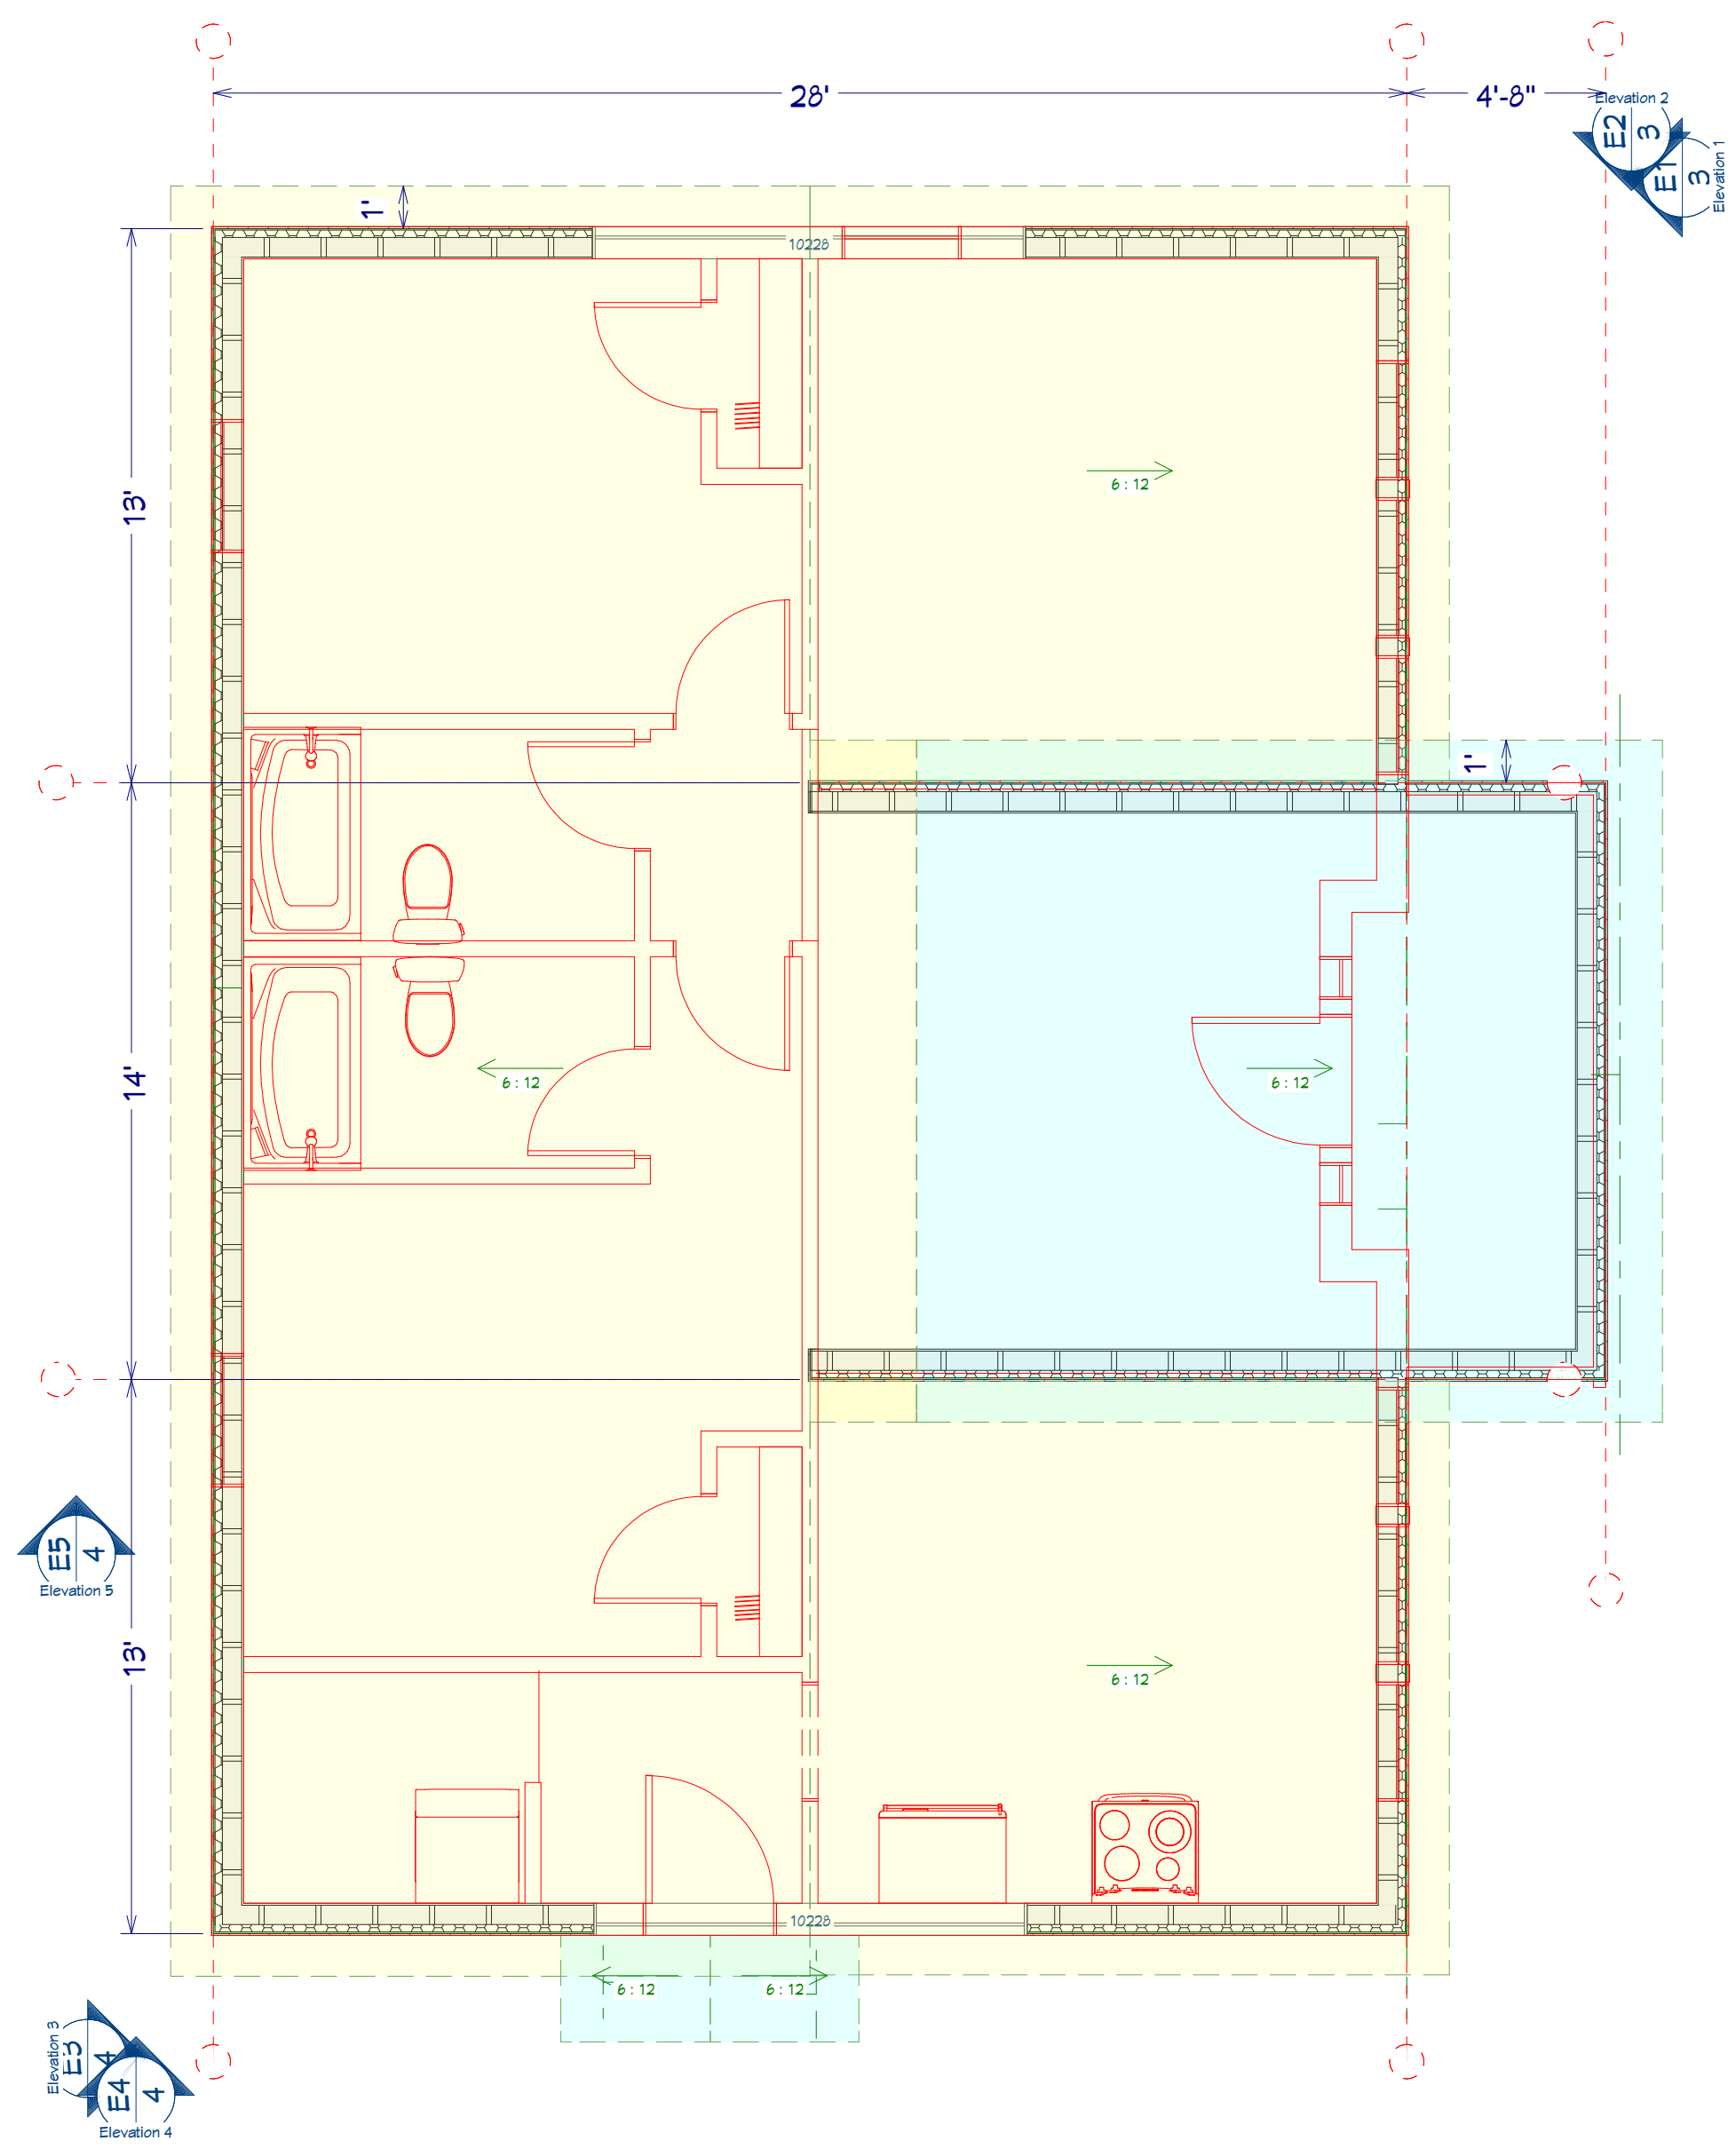

NO.	DESCRIPTION	BY	DATE

Note: All materials and/or structural components to be specified by builder or engineer





PROJECT DESCRIPTION:
 2 Bedroom Unit Lot #4
 Work force housing
 Three Peaks, LLC

101 Greenwood Rd., Greenwood, Me. 04295
 (Tel) 207-226-0151
 a.homedesign@att.net

DATE:
 2/24/2026

SCALE:
 1/4" / 1'

SHEET:
A-3

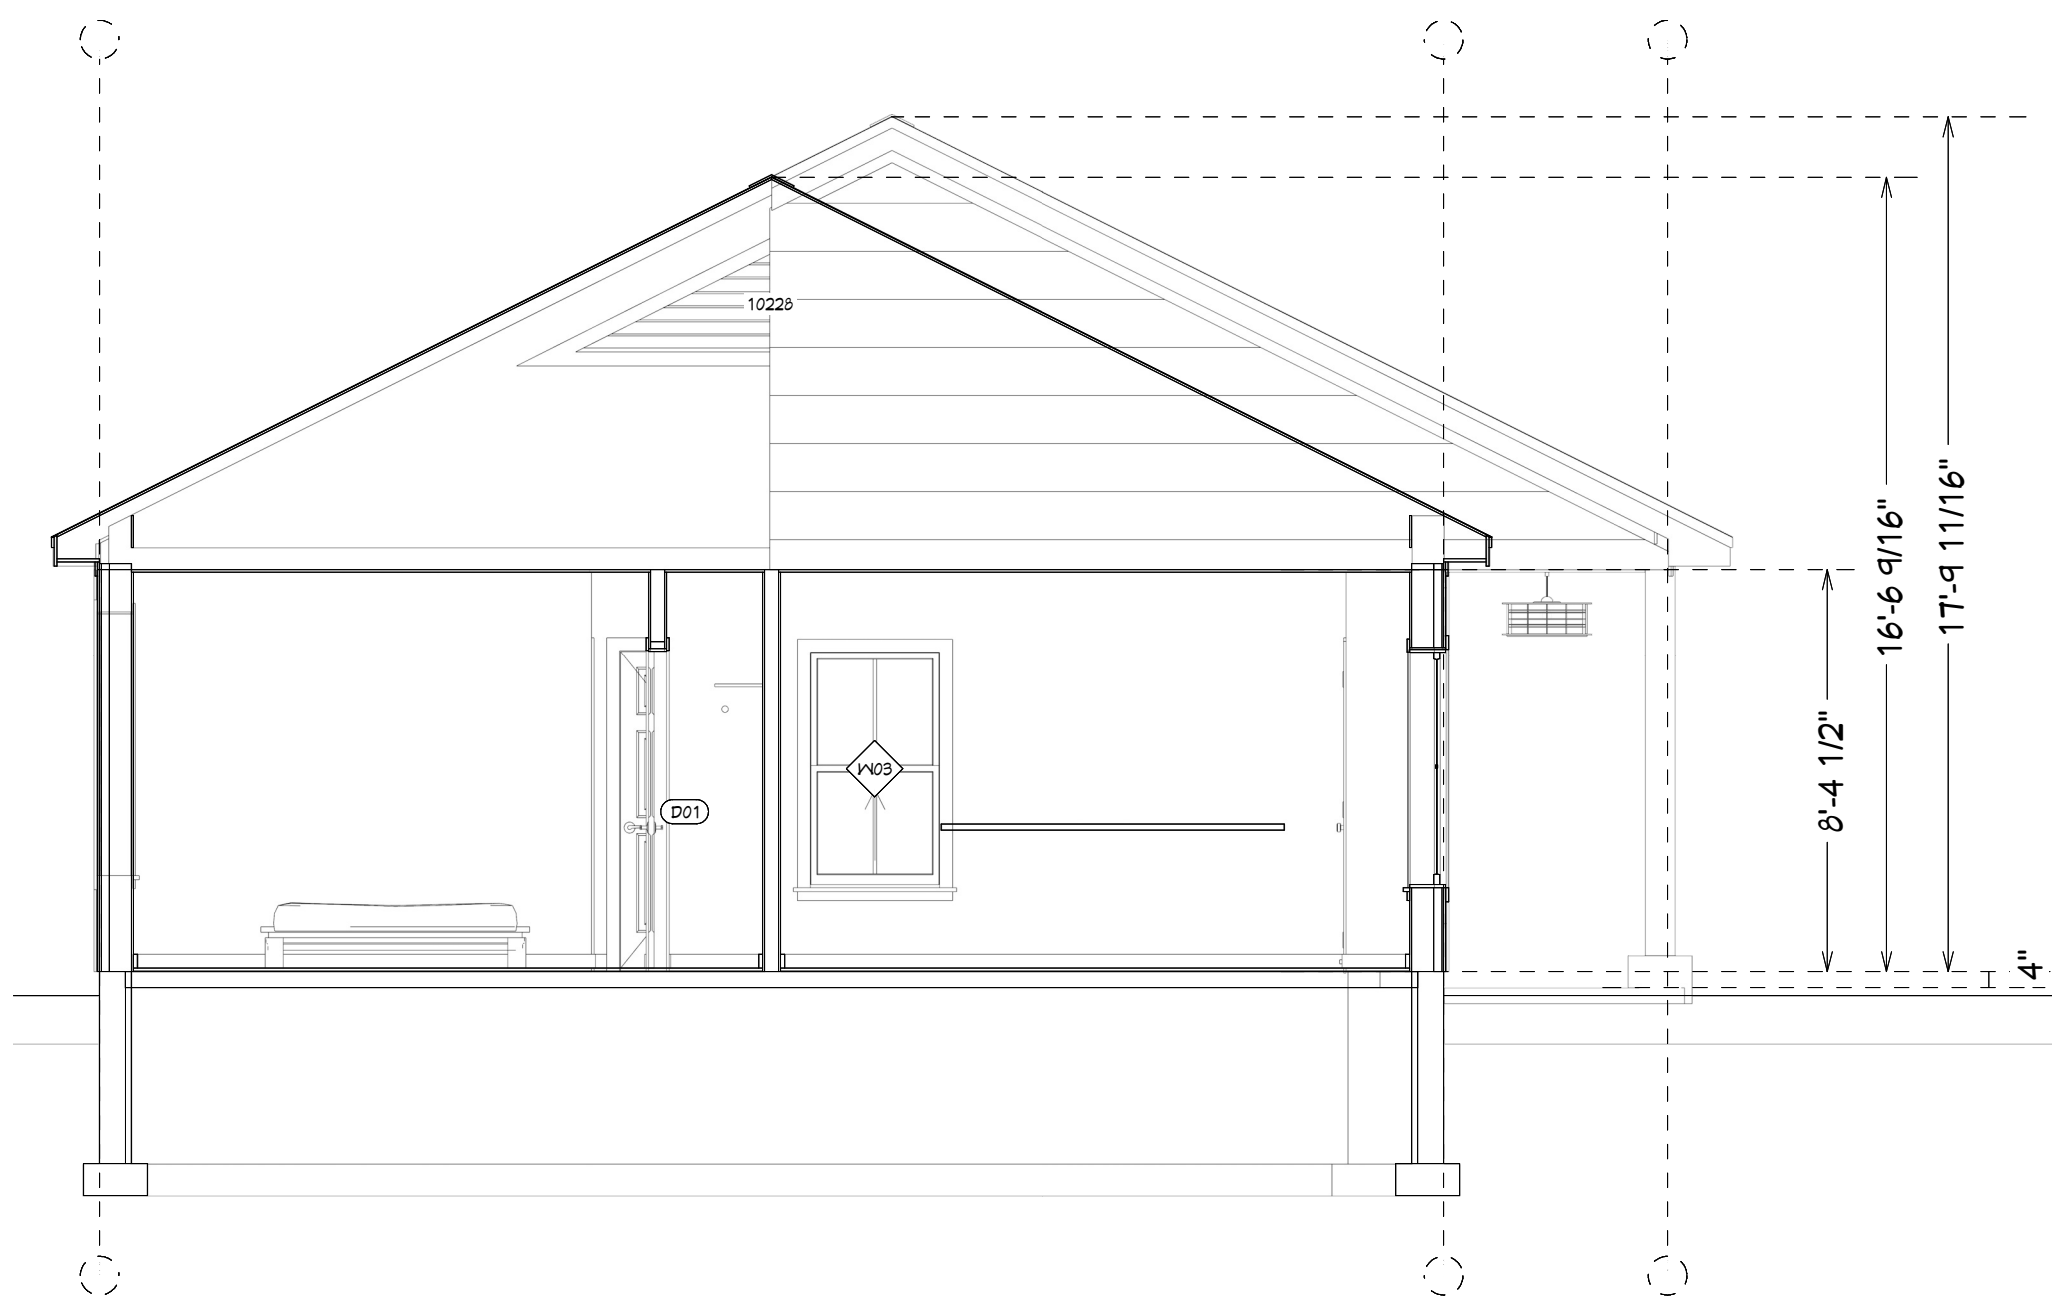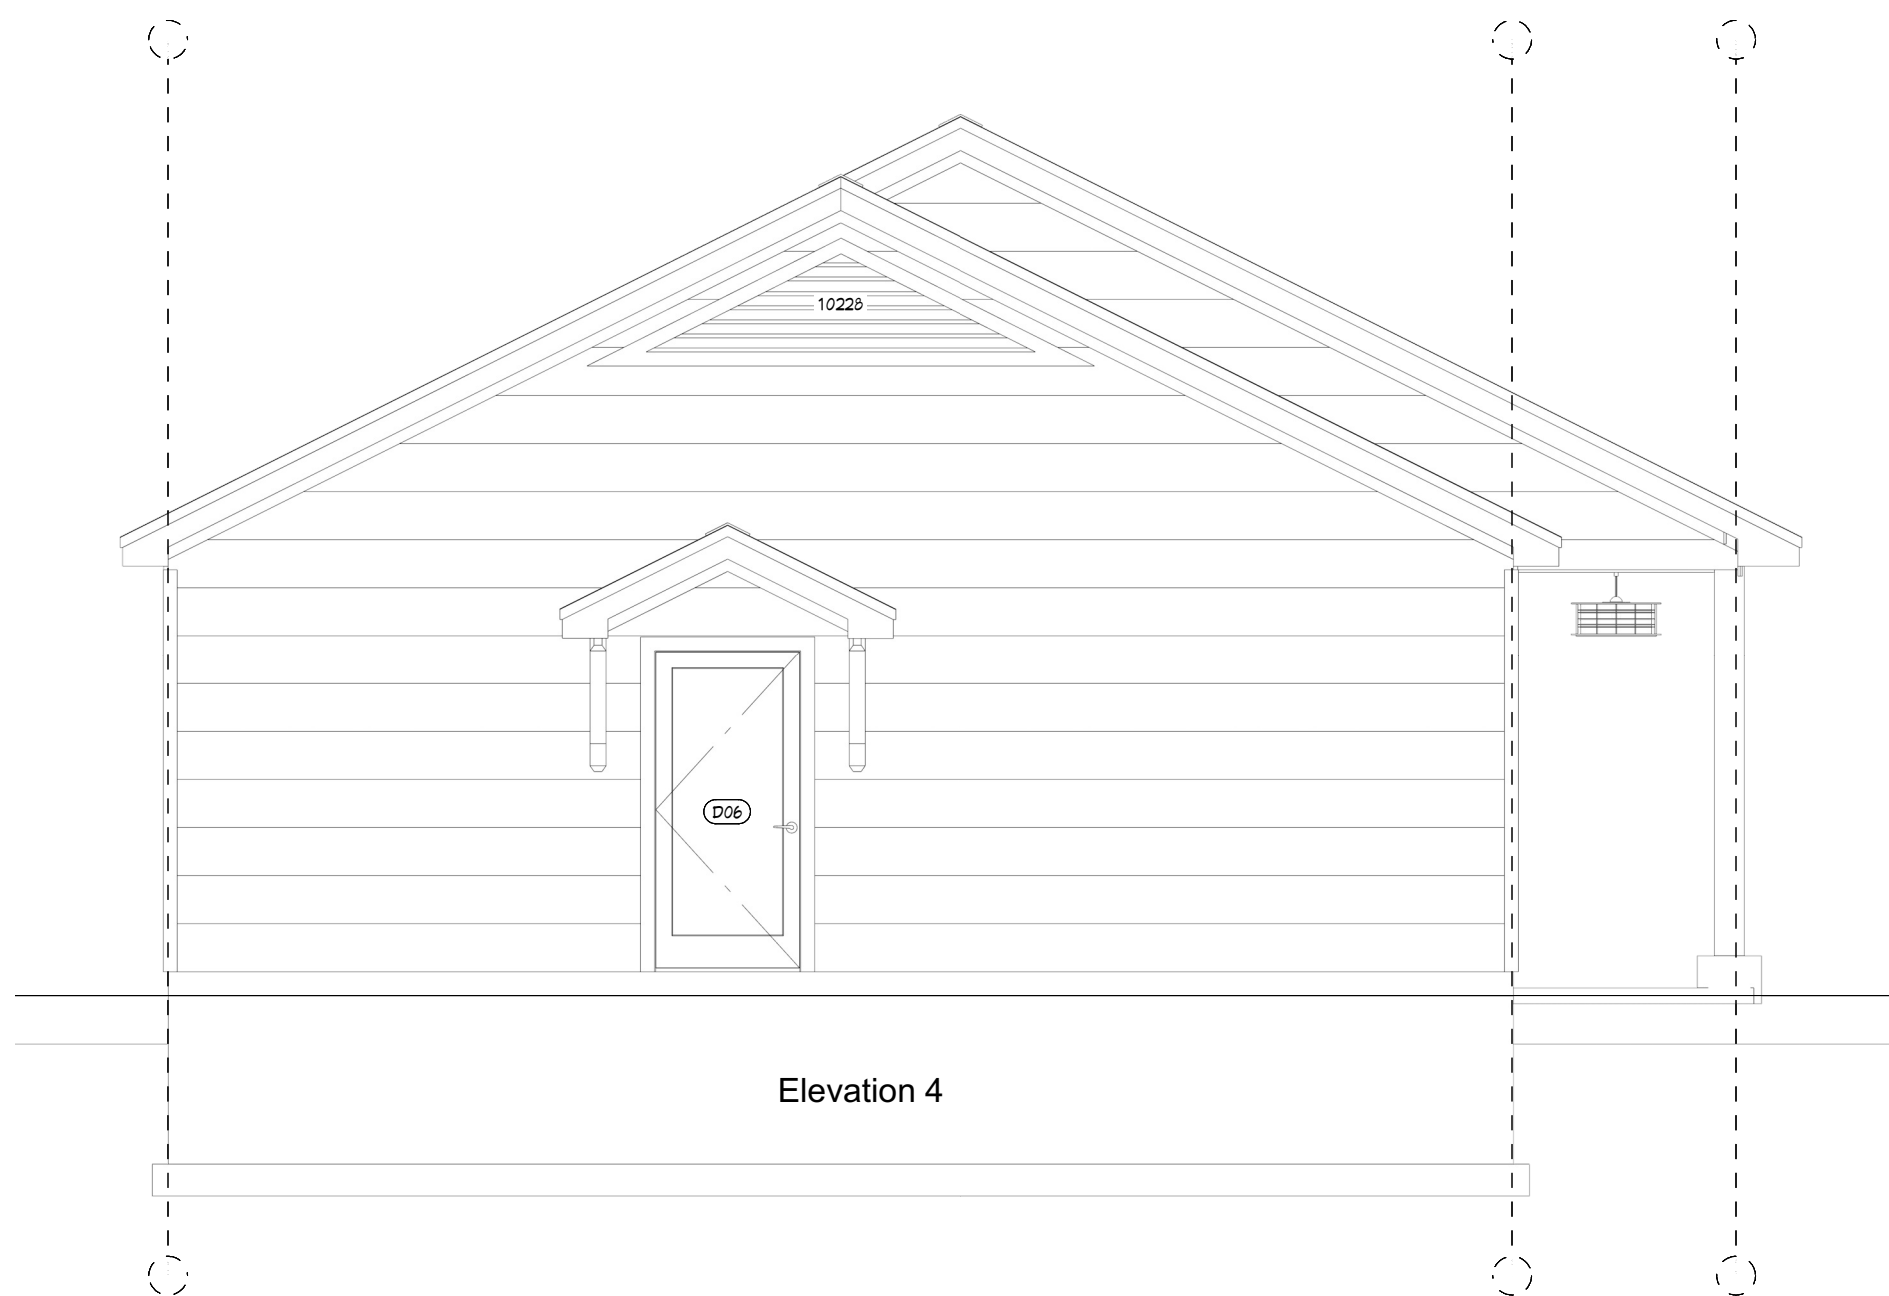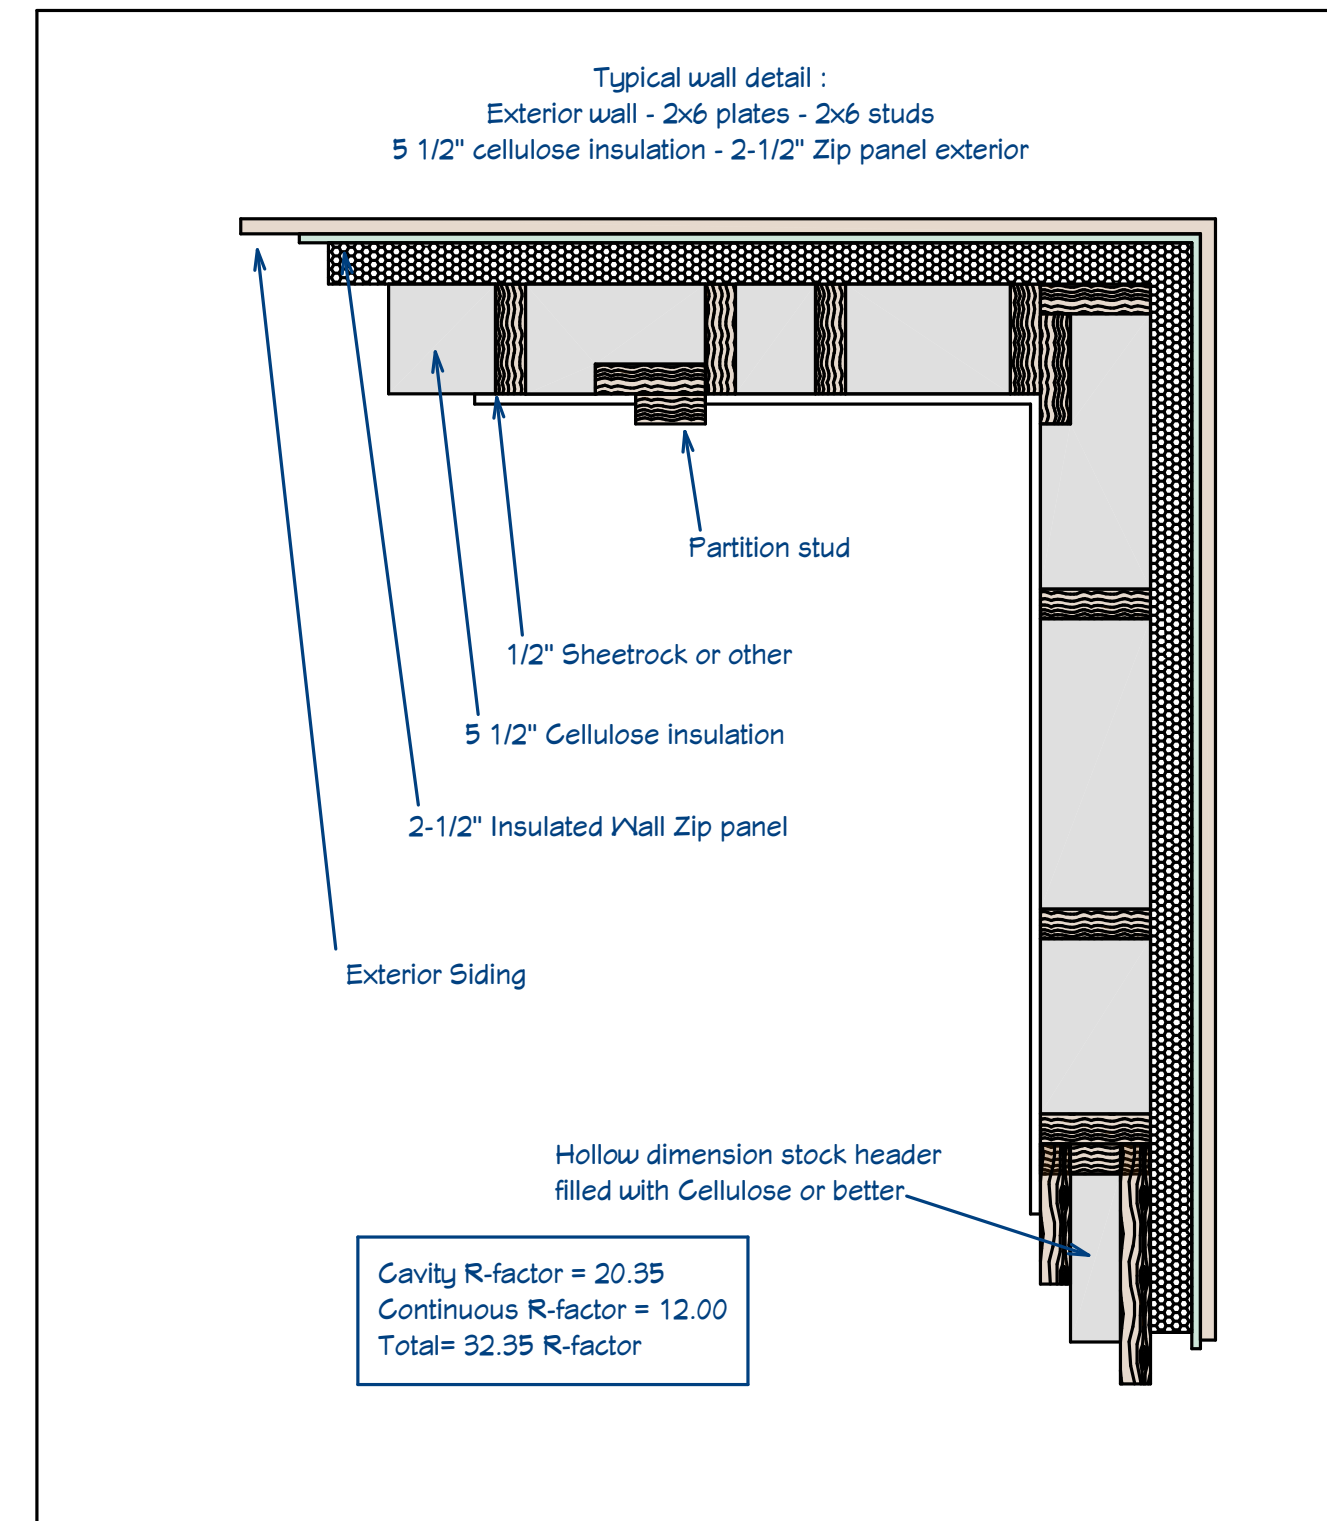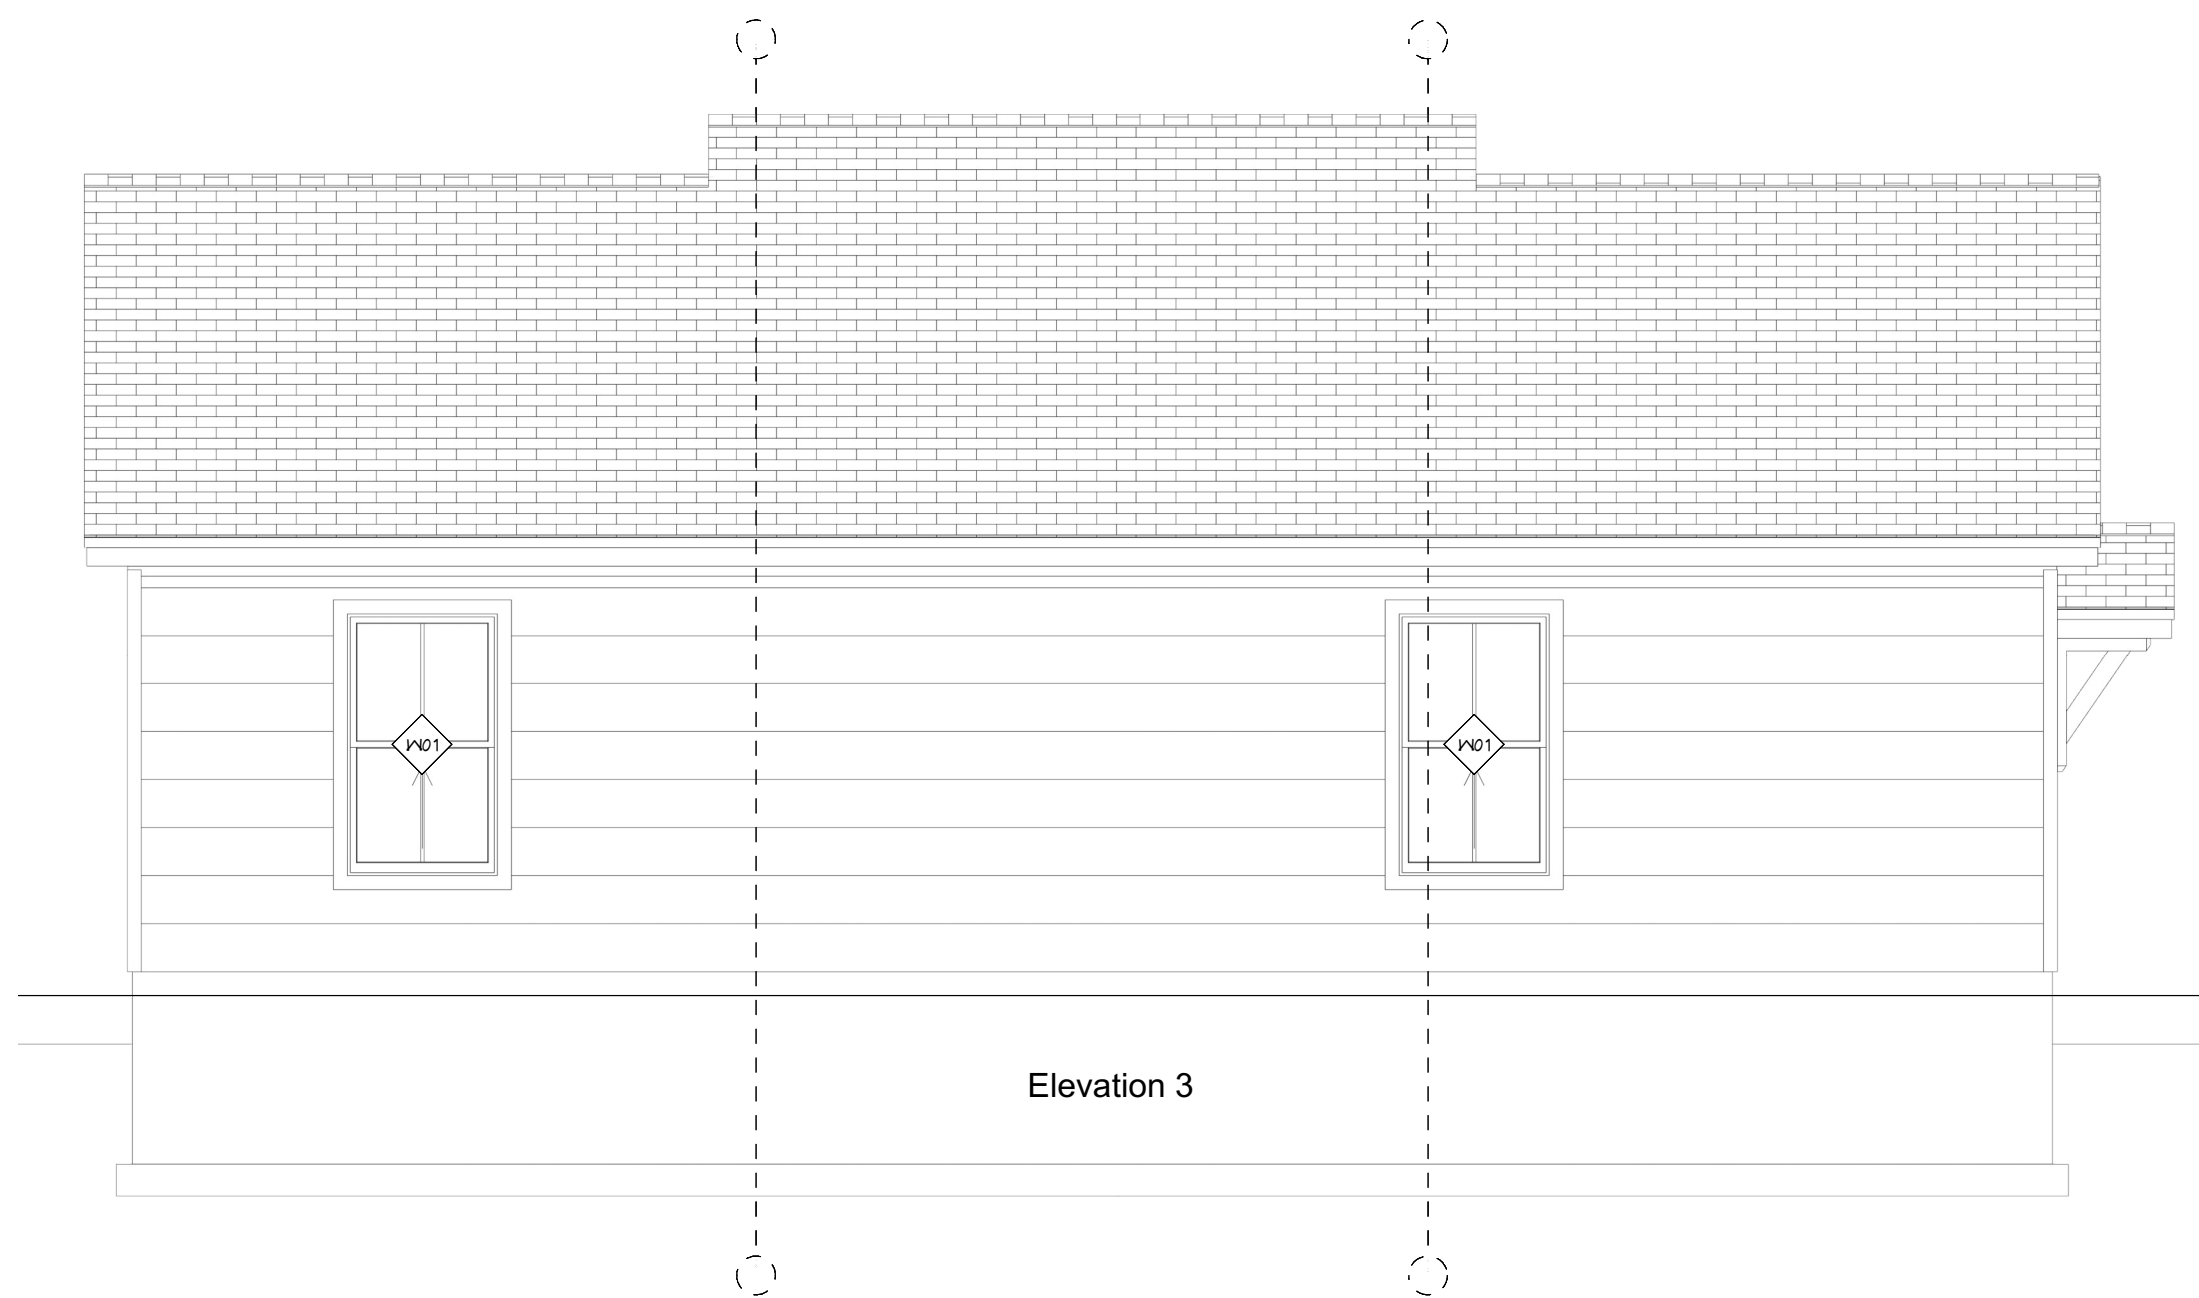

NO.	DESCRIPTION	BY	DATE

Note: All materials and/or structural components to be specified by builder or engineer

PROJECT DESCRIPTION:
 2 Bedroom Unit Lot #4
 Work force housing
 Three Peaks, LLC



DATE:

2/24/2026

SCALE:

1/4" / 1'

SHEET:



A-4

DOOR SCHEDULE									
3D EXTERIOR ELEVATION	NUMBER	LABEL	QTY	FLOOR	SIZE	WIDTH	HEIGHT	DESCRIPTION	MANUFACTURER
	D01	2668	1	1	2668 L IN	32"	80"	HINGED-DOOR P04	
	D02	2668	1	1	2668 R IN	32"	80"	HINGED-DOOR P04	
	D03	2668	2	1	2668 R IN	30"	80"	HINGED-DOOR P04	
	D06	3068	1	1	3068 L EX	36"	80"	EXT. HINGED-GLASS PANEL	
	D07	3068	1	1	3068 R EX	36"	80"	EXT. HINGED-GLASS PANEL	
	D08	2668	2	1	2668 L IN	30"	80"	HINGED-DOOR P04	

WINDOW SCHEDULE														
3D EXTERIOR ELEVATION	NUMBER	LABEL	DESCRIPTION	QTY	FLOOR	WIDTH	HEIGHT	TOP	BOTTOM	EGRESS	MANUFACTURER	AREA ACTUAL (SQ FT)	SHGC	U-FACTOR
	W01	SH 3866	SINGLE HUNG	2	1	37 1/2"	65 1/2"	84 1/2"	24"	YES	MATHEW'S BROS. SPENCER WALCOTT	17.06	0.3	0.3
	W02	1065FX	FIXED GLASS	2	1	12"	77"	80"	3"	YES	MATHEW'S BROS. SPENCER WALCOTT	6.42	0.3	0.3
	W03	SH 3460	SINGLE HUNG	5	1	33 1/2"	54 1/2"	80 1/2"	21"		MATHEW'S BROS. SPENCER WALCOTT	13.84	0.3	0.3
	W04	PW 4060	FIXED GLASS	2	1	34 1/2"	54 1/2"	80 1/2"	21"		MATHEW'S BROS. SPENCER WALCOTT	16.32	0.3	0.3
TOTALS:												148.8		

WALL SCHEDULE			
2D SYMBOL	WALL TYPE	CAVITY R-VALUE	CONTINUOUS R-VALUE
	EXT. WALL 2X6 CELLU. W/ 2-1/2" INSU. ZIP	20.35	12
	INTERIOR-4	0	0
	DECK RAILING/FENCE	0	0
	ROOM DIVIDER	0	0
	8" CONCRETE STEM WALL W/ 1-1/2" SHELF	0	0

Radiant Slab Details

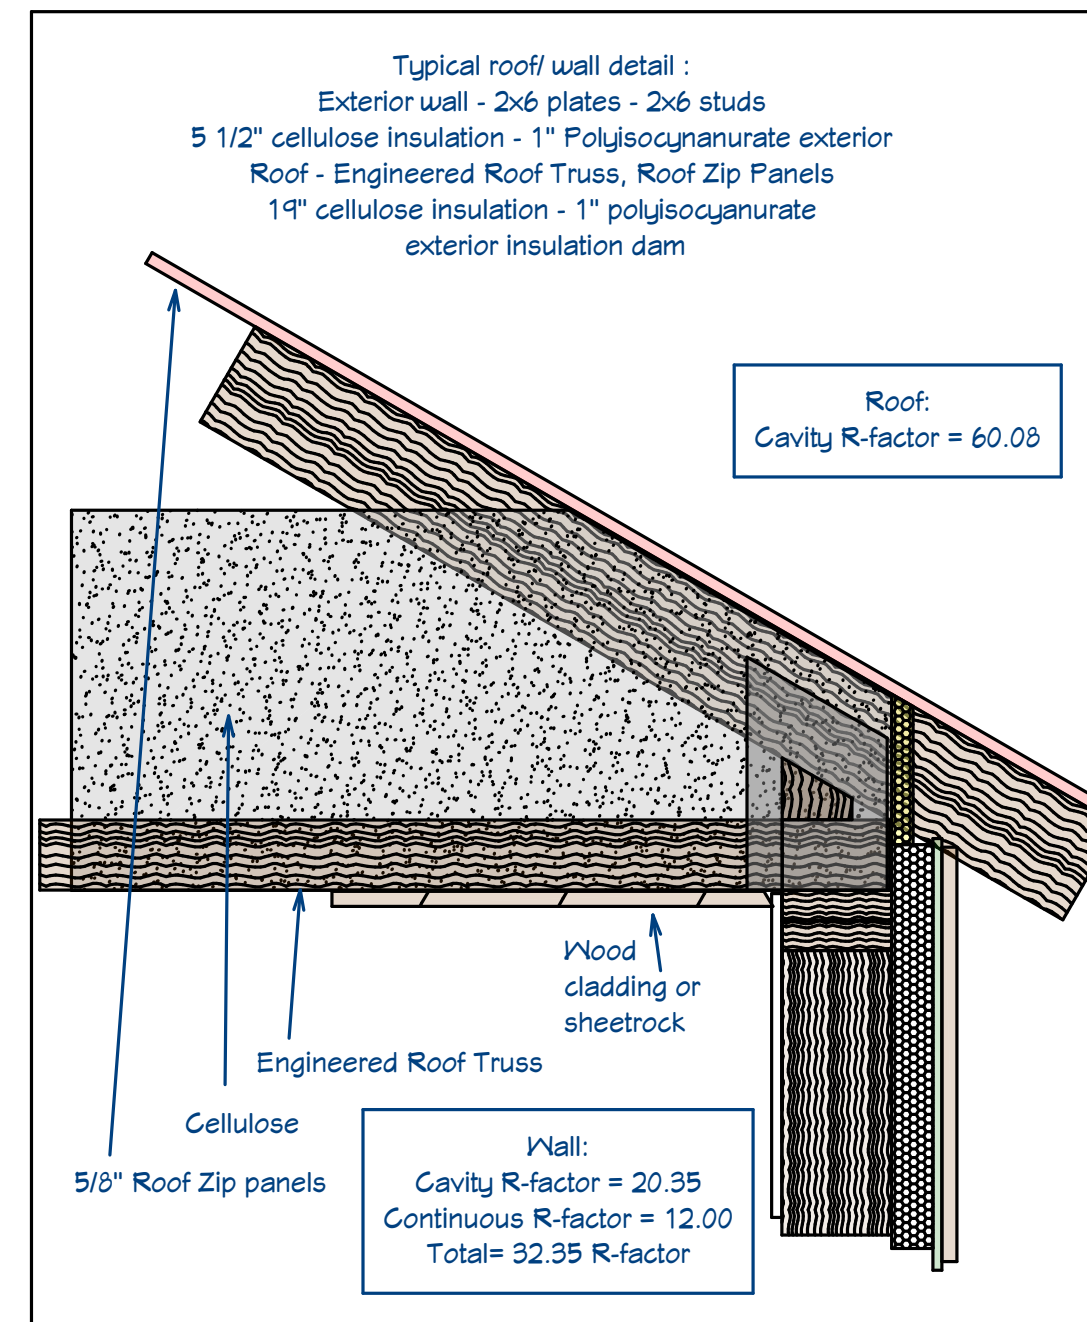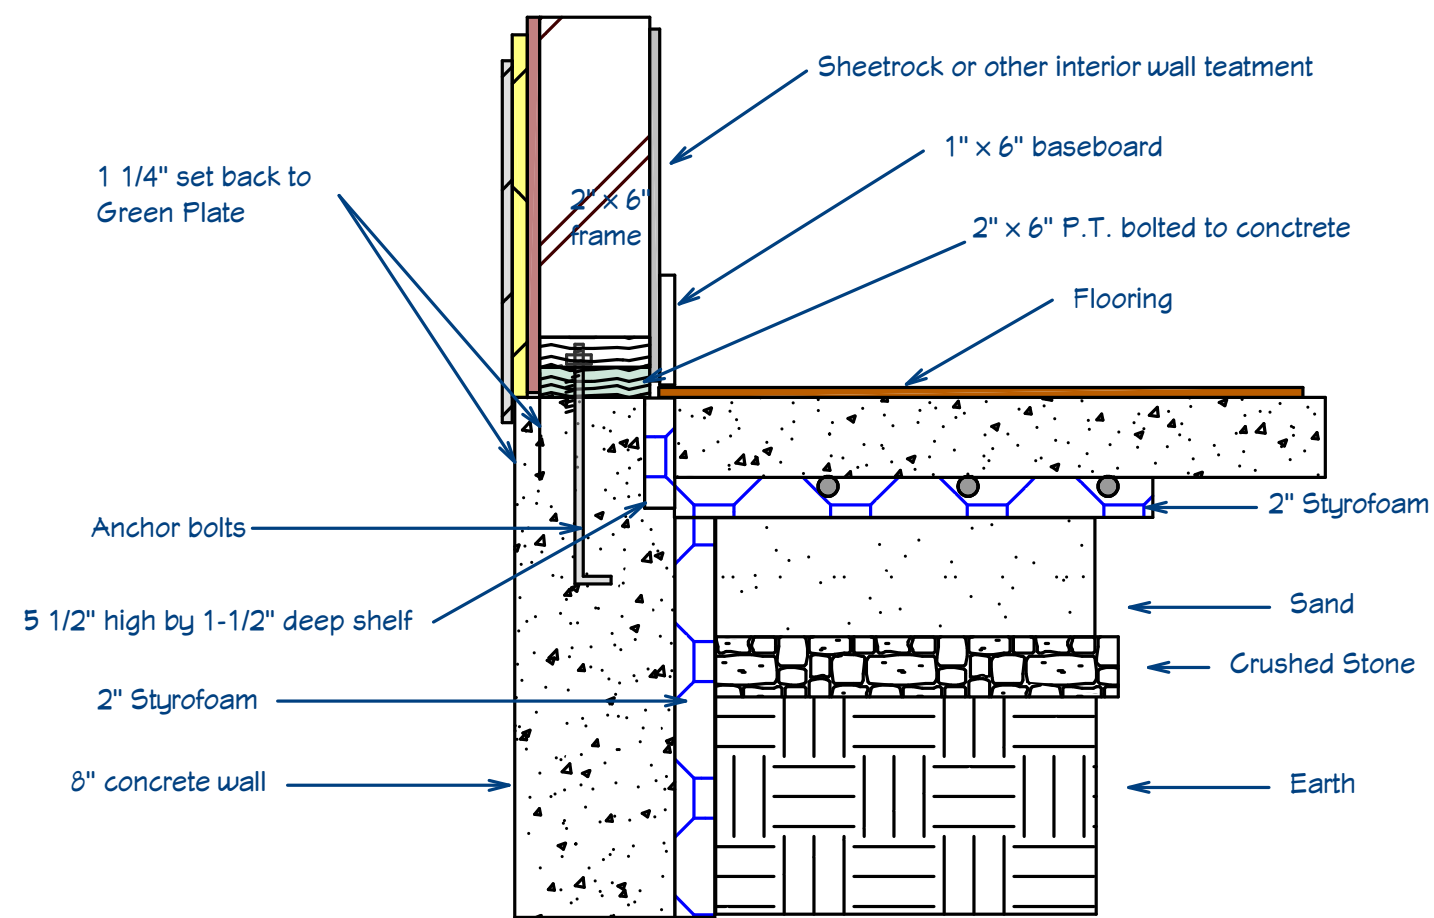

NO.	DESCRIPTION	BY	DATE

Note: All materials and/or structural components to be specified by builder or engineer

PROJECT DESCRIPTION:
 2 Bedroom Unit Lot #4
 Work force housing
 Three Peaks, LLC



DATE:


2/24/2026

SCALE:

1/4" / 1'

SHEET:

A-5

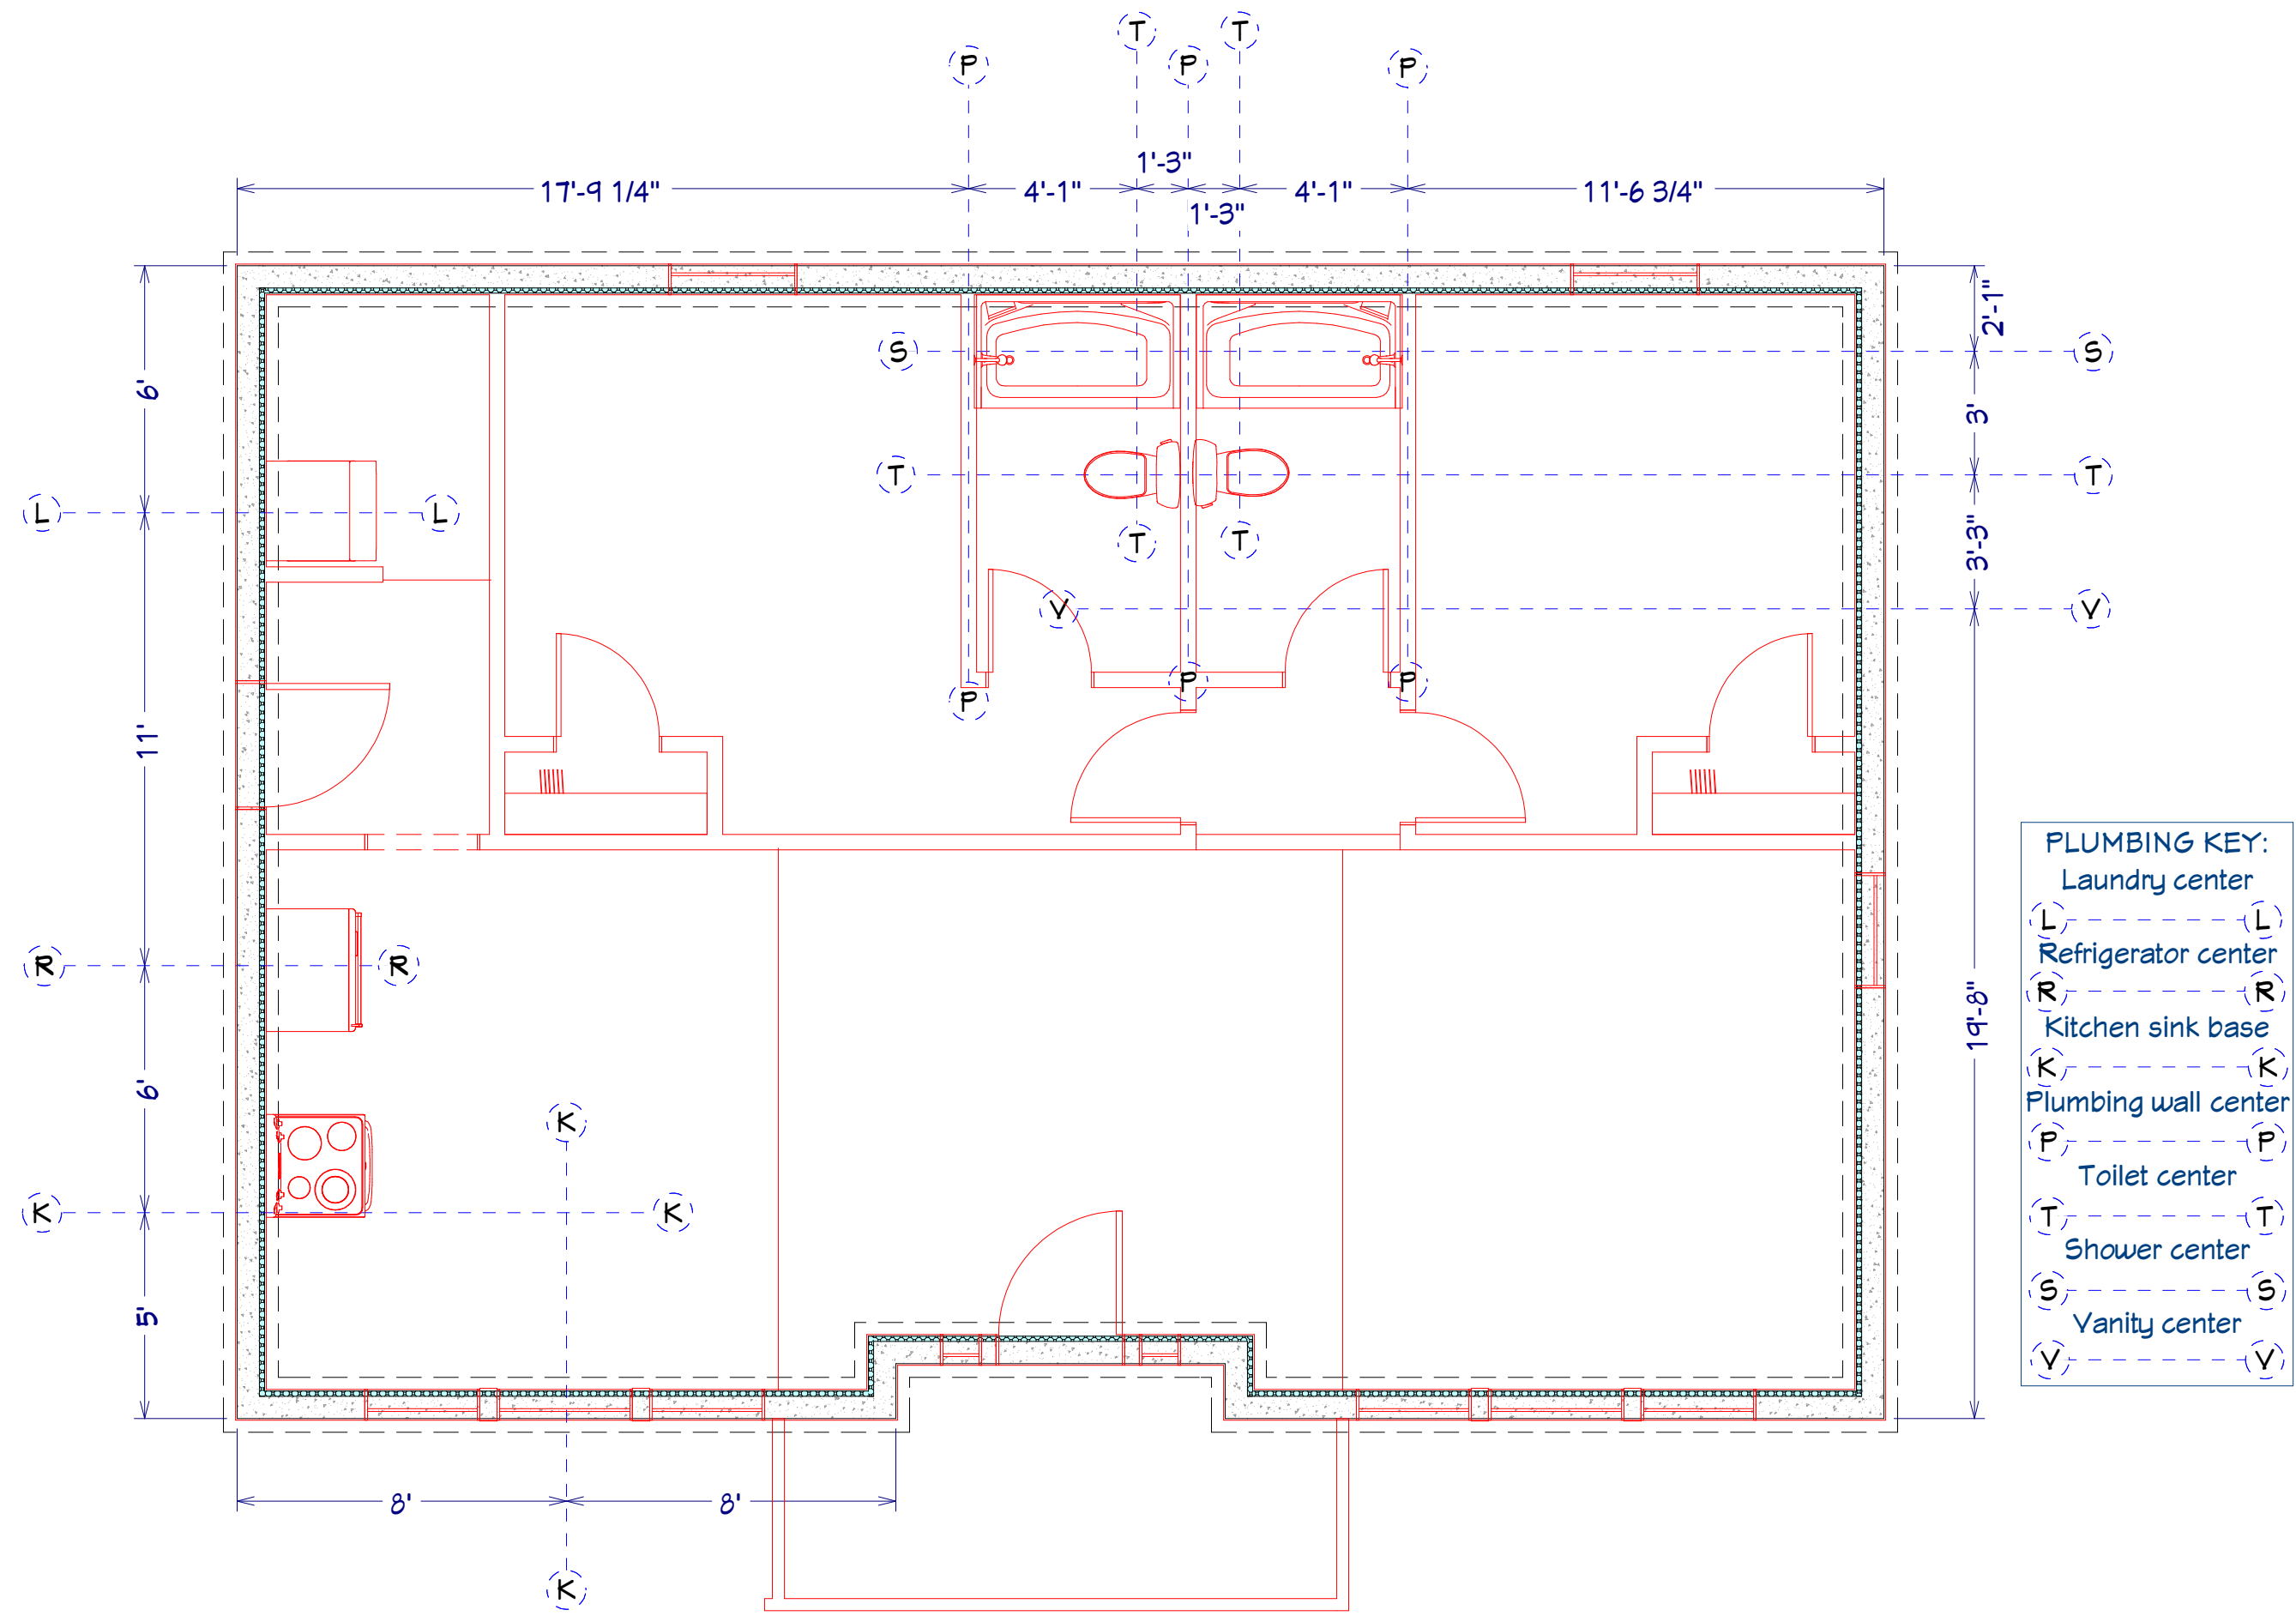

- PLUMBING KEY:**
- Laundry center (L)
 - Refrigerator center (R)
 - Kitchen sink base (K)
 - Plumbing wall center (P)
 - Toilet center (T)
 - Shower center (S)
 - Vanity center (V)

Plumbing

NO.	DESCRIPTION	BY	DATE

Note: All materials and/or structural components to be specified by builder or engineer

PROJECT DESCRIPTION:
2 Bedroom Unit Lot #4
 Work force housing
 Three Peaks, LLC



DATE:

2/24/2026

SCALE:

1/4" / 1'

SHEET:

A-6